


Drawings and specifications prepared by J.K. Architects and Engineers, Inc. for use only with the project identified herein. J.K.A.E. and its consultants are not responsible for any errors or omissions in these documents and shall not be held liable for any damages, including consequential damages, arising from the use of these documents for any other project without the prior written agreement of J.K.A.E. Any unauthorized use of these documents shall be at the user's sole risk and without liability to J.K.A.E. and its consultants. 1/23/2021 3:15:39 PM BIM360/115 Bids Master List 108.ctb 108.ctb

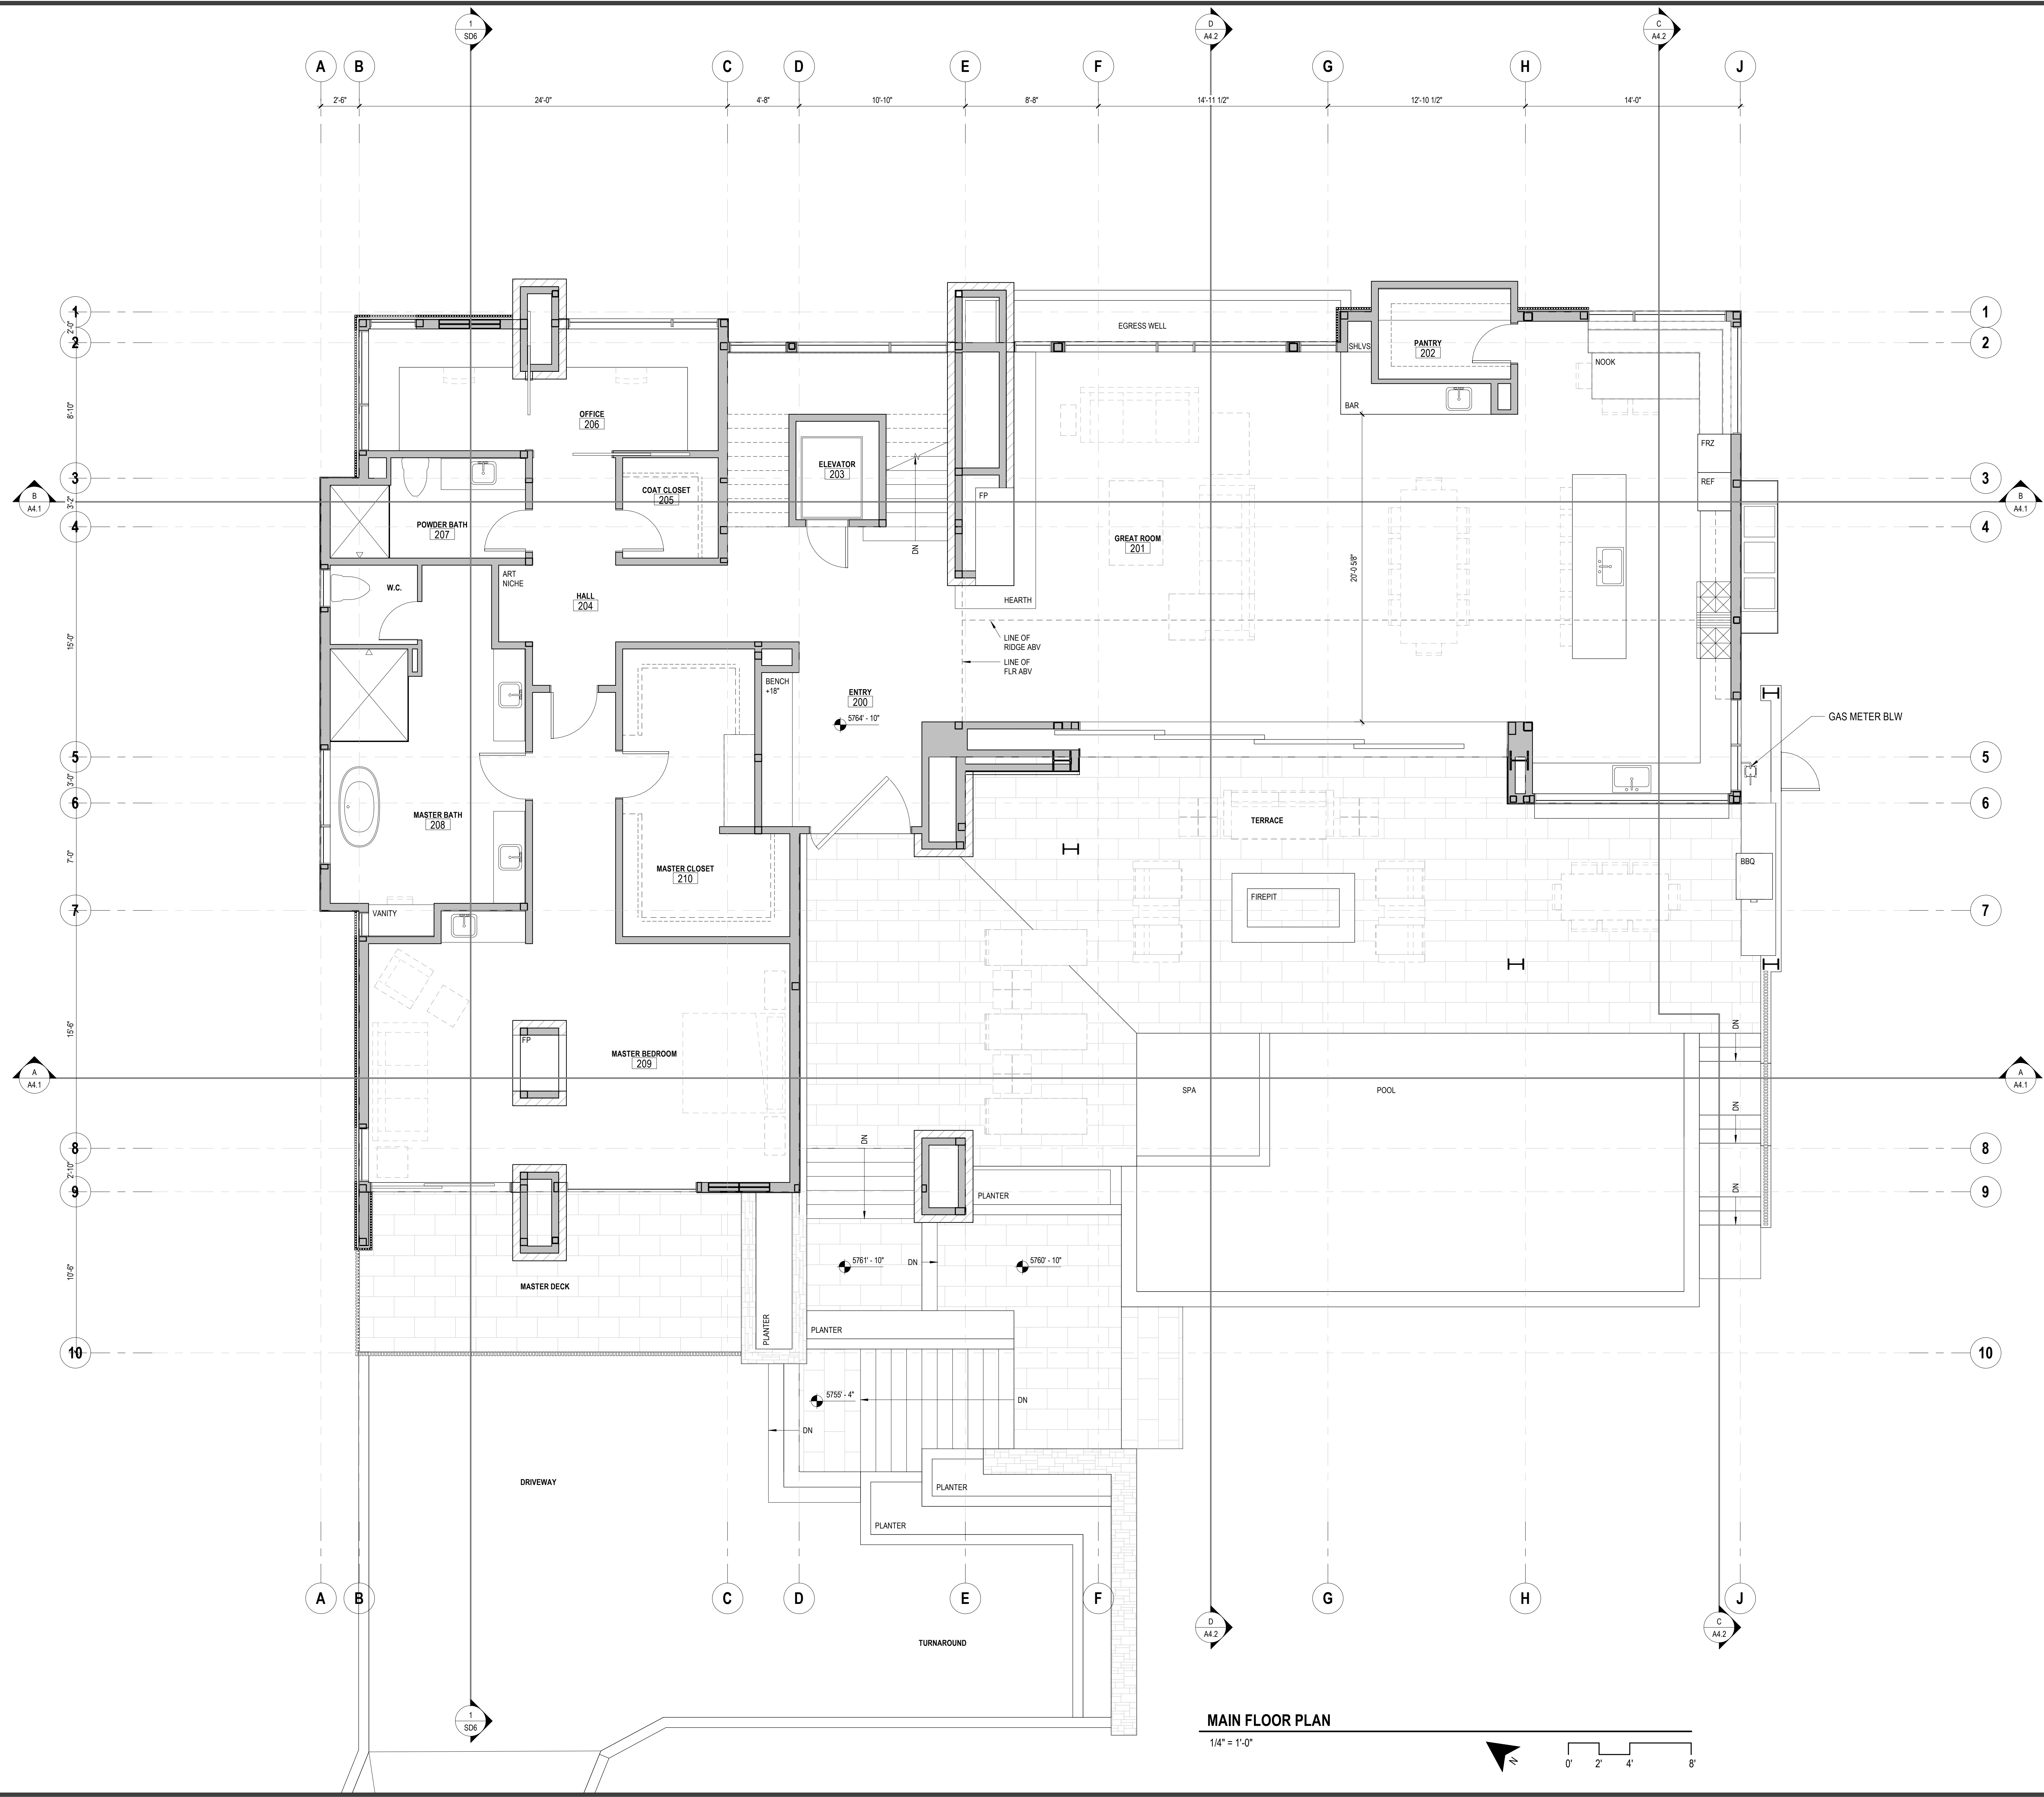

MAIN FLOOR PLAN

1/4" = 1'-0"

Project
Whisper Homes
CLEAR CREEK HOMESITE #108

NO.	DATE	ISSUE

Drawn By
AW
Checked By
DB
Project No.
© Date
10.15.21

MAIN FLOOR PLAN

Drawing No.
A2.2